


Liner System Wall to Roof Connection

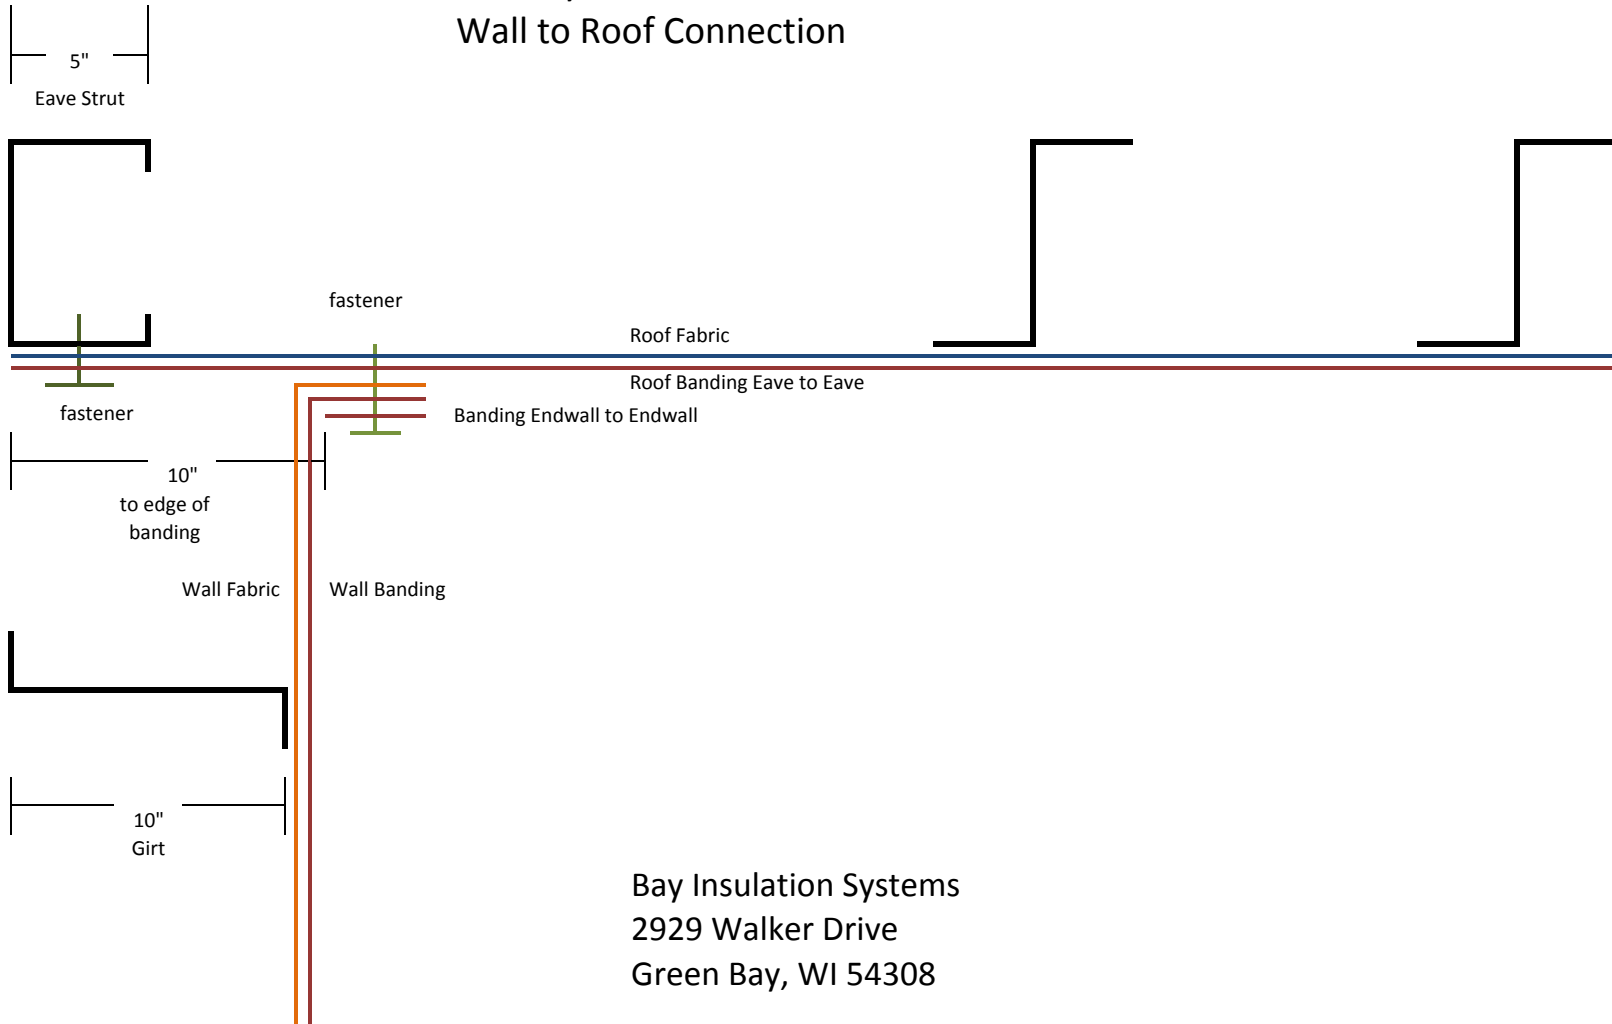

Bay Insulation Systems
2929 Walker Drive
Green Bay, WI 54308

Not to Scale