
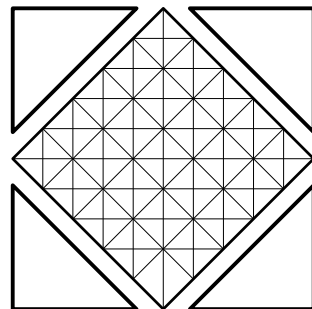


BAYLIGHT FRAME DESIGN

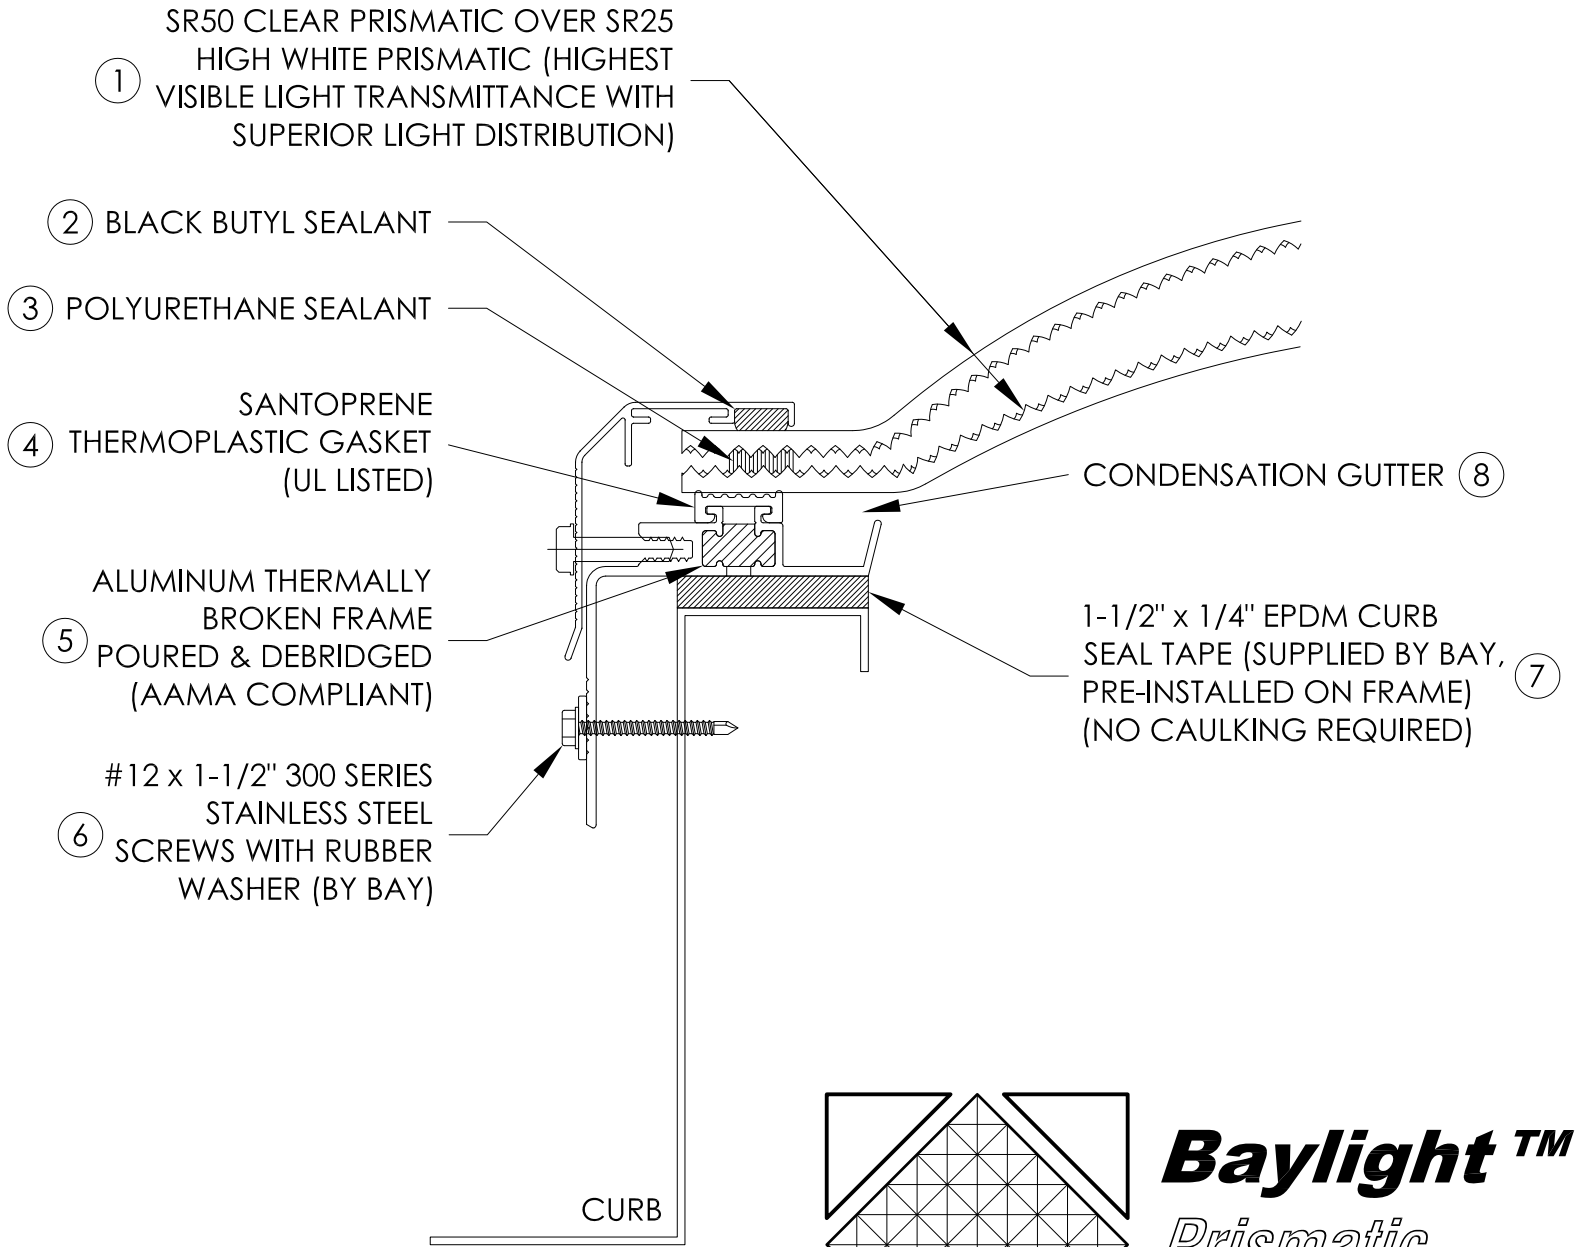

Baylight™
Prismatic
Skylights

Bay Insulation Systems
2929 Walker Drive
Green Bay, WI 54311
800.442.8464 Toll Free
www.bayinsulationsystems.com